



NIDHYA NAGAR

TOWARDS CITY

TOWARDS CITY

Sewage System
Roads

SEWAGE SYSTEM
ROADS

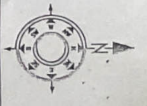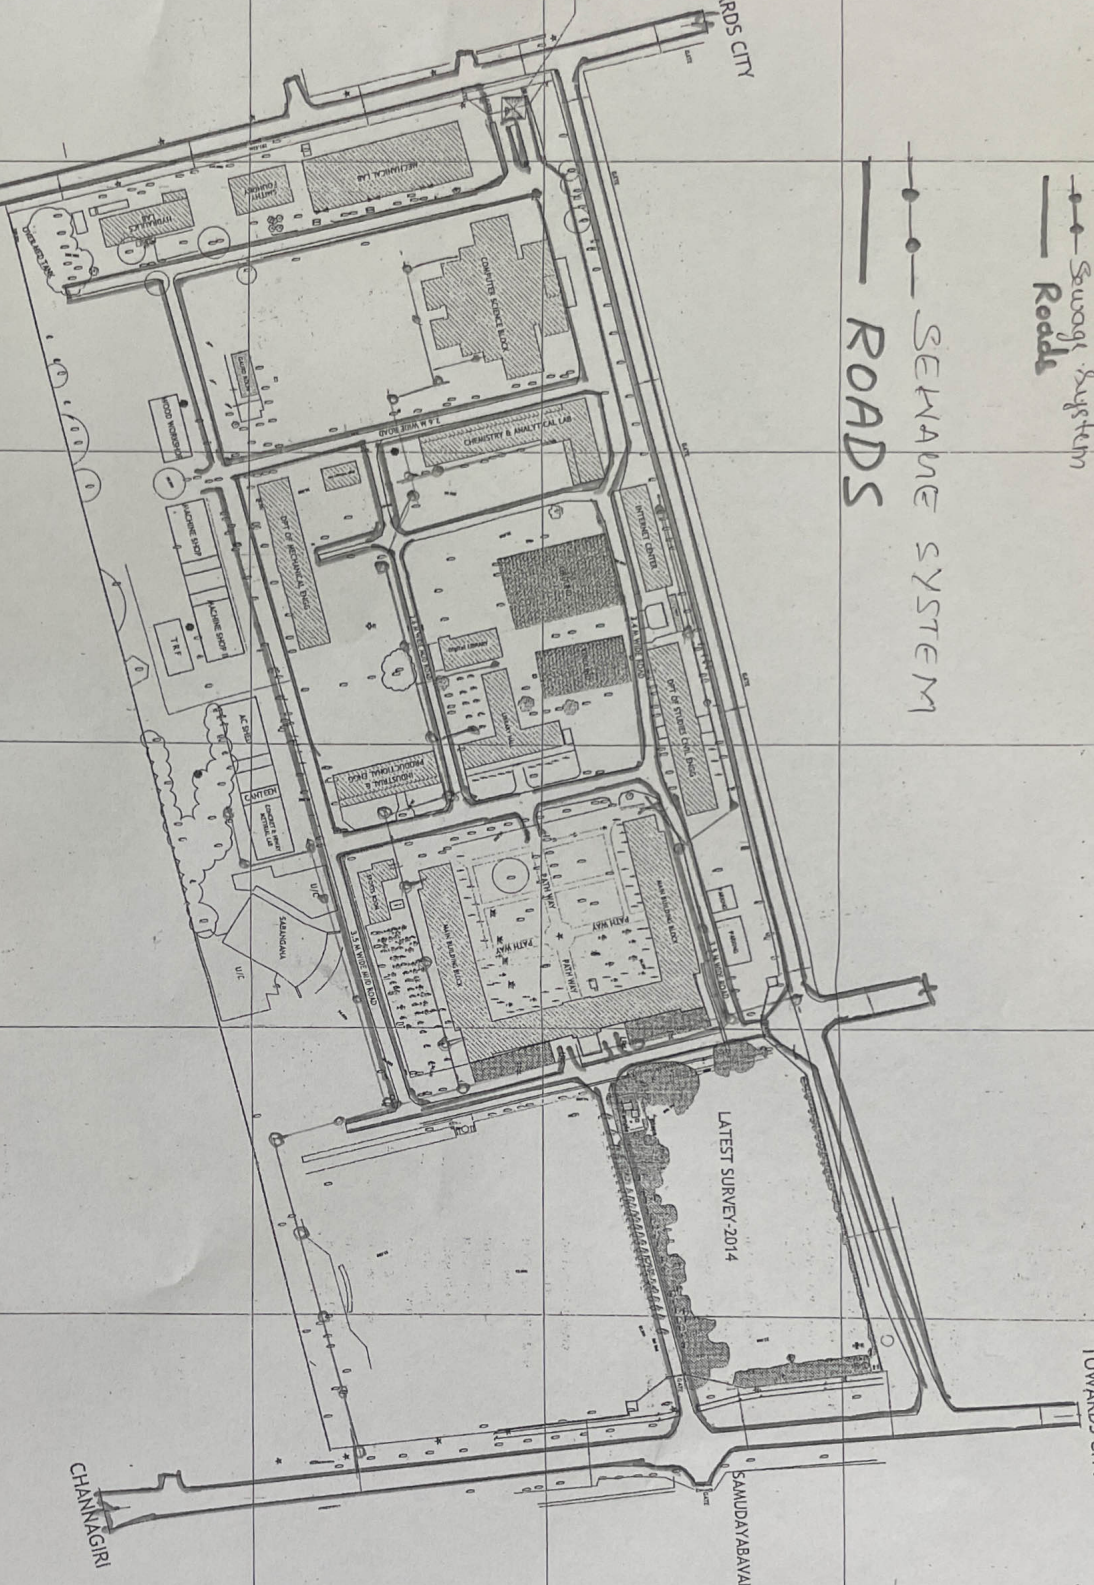

SNO	LEGEND	AREA IN SQ.MT	IN SQ.FT
1.	COMPUTER SCIENCE BLOCK	1688.5	17959.6
2.	MECHANICAL LAB	1046.6	11298.2
3.	SINTERY FOUNDRY	264.07	2842.4
4.	HYDRAULIC LAB	336.5	3623
5.	GUNPOWDER ROOM	90.6	977.4
6.	DEPT OF MECHANICAL ENGG	524.5	5722.1
7.	HIGH VOLTAGE LAB	95.4	1027.8
8.	CHEMISTRY & ANALYTICAL	827.0	8901.9
9.	INTERNET CENTER	323.3	3481
10.	TOILET	32.7	353.8
11.	DEPT OF STUDIES CIVIL ENGG	629.5	6733.3
12.	DIGITAL LIBRARY	210.5	2286
13.	INDUSTRIAL & PRODUCTION	403.5	4333.7
14.	LIBRARY HALL	602.2	6482.6
15.	MAIN BUILDING BLOCK	2468.17	26667.2
16.	SPORTS ROOM	178.7	1902.0

LEGEND:

SYMBOL	DESCRIPTION
---	PERIMETER BOUNDARY
----	FIELD BOUND
✱	TEMPORARY BENCH MARK
⊙	LAMP POST
⊕	ELECTRICAL POLE
🌳	MANGO TREE
🌳	OTHER TREE
🌳	CHIKKU TREE
🌳	COCONUT TREE
🌳	BORE WELL
🌳	JACK FRUIT TREE
🌳	SLIVER WOOD TREE
🌳	NEEM TREE (HYBRID)
🌳	NEEM TREE

NOTES:

1. SURVEY DONE DURING NOV-2011
2. ALL DIMENSIONS ARE IN METERS & FEET
3. TOTAL AREA IN ACRES & GUNTS
4. DON'T SCALE THE DRAWING OR EAST DIMENSION

AREA STATEMENT:

ACRES	GUNTS	SQ.MET	SQ.FEET
21	15	840	9119

PROJECT TITLE
TOPOGRAPHICAL SURVEY AT
DAVANAGERE
KARNATAKA

CLIENT:
VTU BELGAUM
BANGALORE

SURVEY CONSULTANTS:
ICON CADSOFT & SURVEYORS
(India) PVT. LTD.

ICON CADSOFT & SURVEYORS
(India) PVT. LTD.
201, 2ND FLOOR, THE CENTRAL BUILDING, GARDEN,
MIDLAND COLLEGE STREET, CHENNAI 600 024
www.iconcadsoft.com
www.iconsurveyors.com

REV	STATUS	REV/DRAWN	REVISIONS
1	18-2-2014		ISSUED FOR PERMITS
2			FOR CONSTRUCTION
3			
4			

CHECKED: DM
DATE: 29-11-2011
P&H: P&H
P&H: P&H

PAPER SIZE: A1